


- Legend**
- Order Limits
  - Order Land - Permanent title acquisition, land and rights to be acquired
  - Order Land - Rights to be acquired and/or created
  - Order Land - Temporary possession and use of land
  - Order Land - Temporary use of land for highway works
  - Land excluded from Order Limits

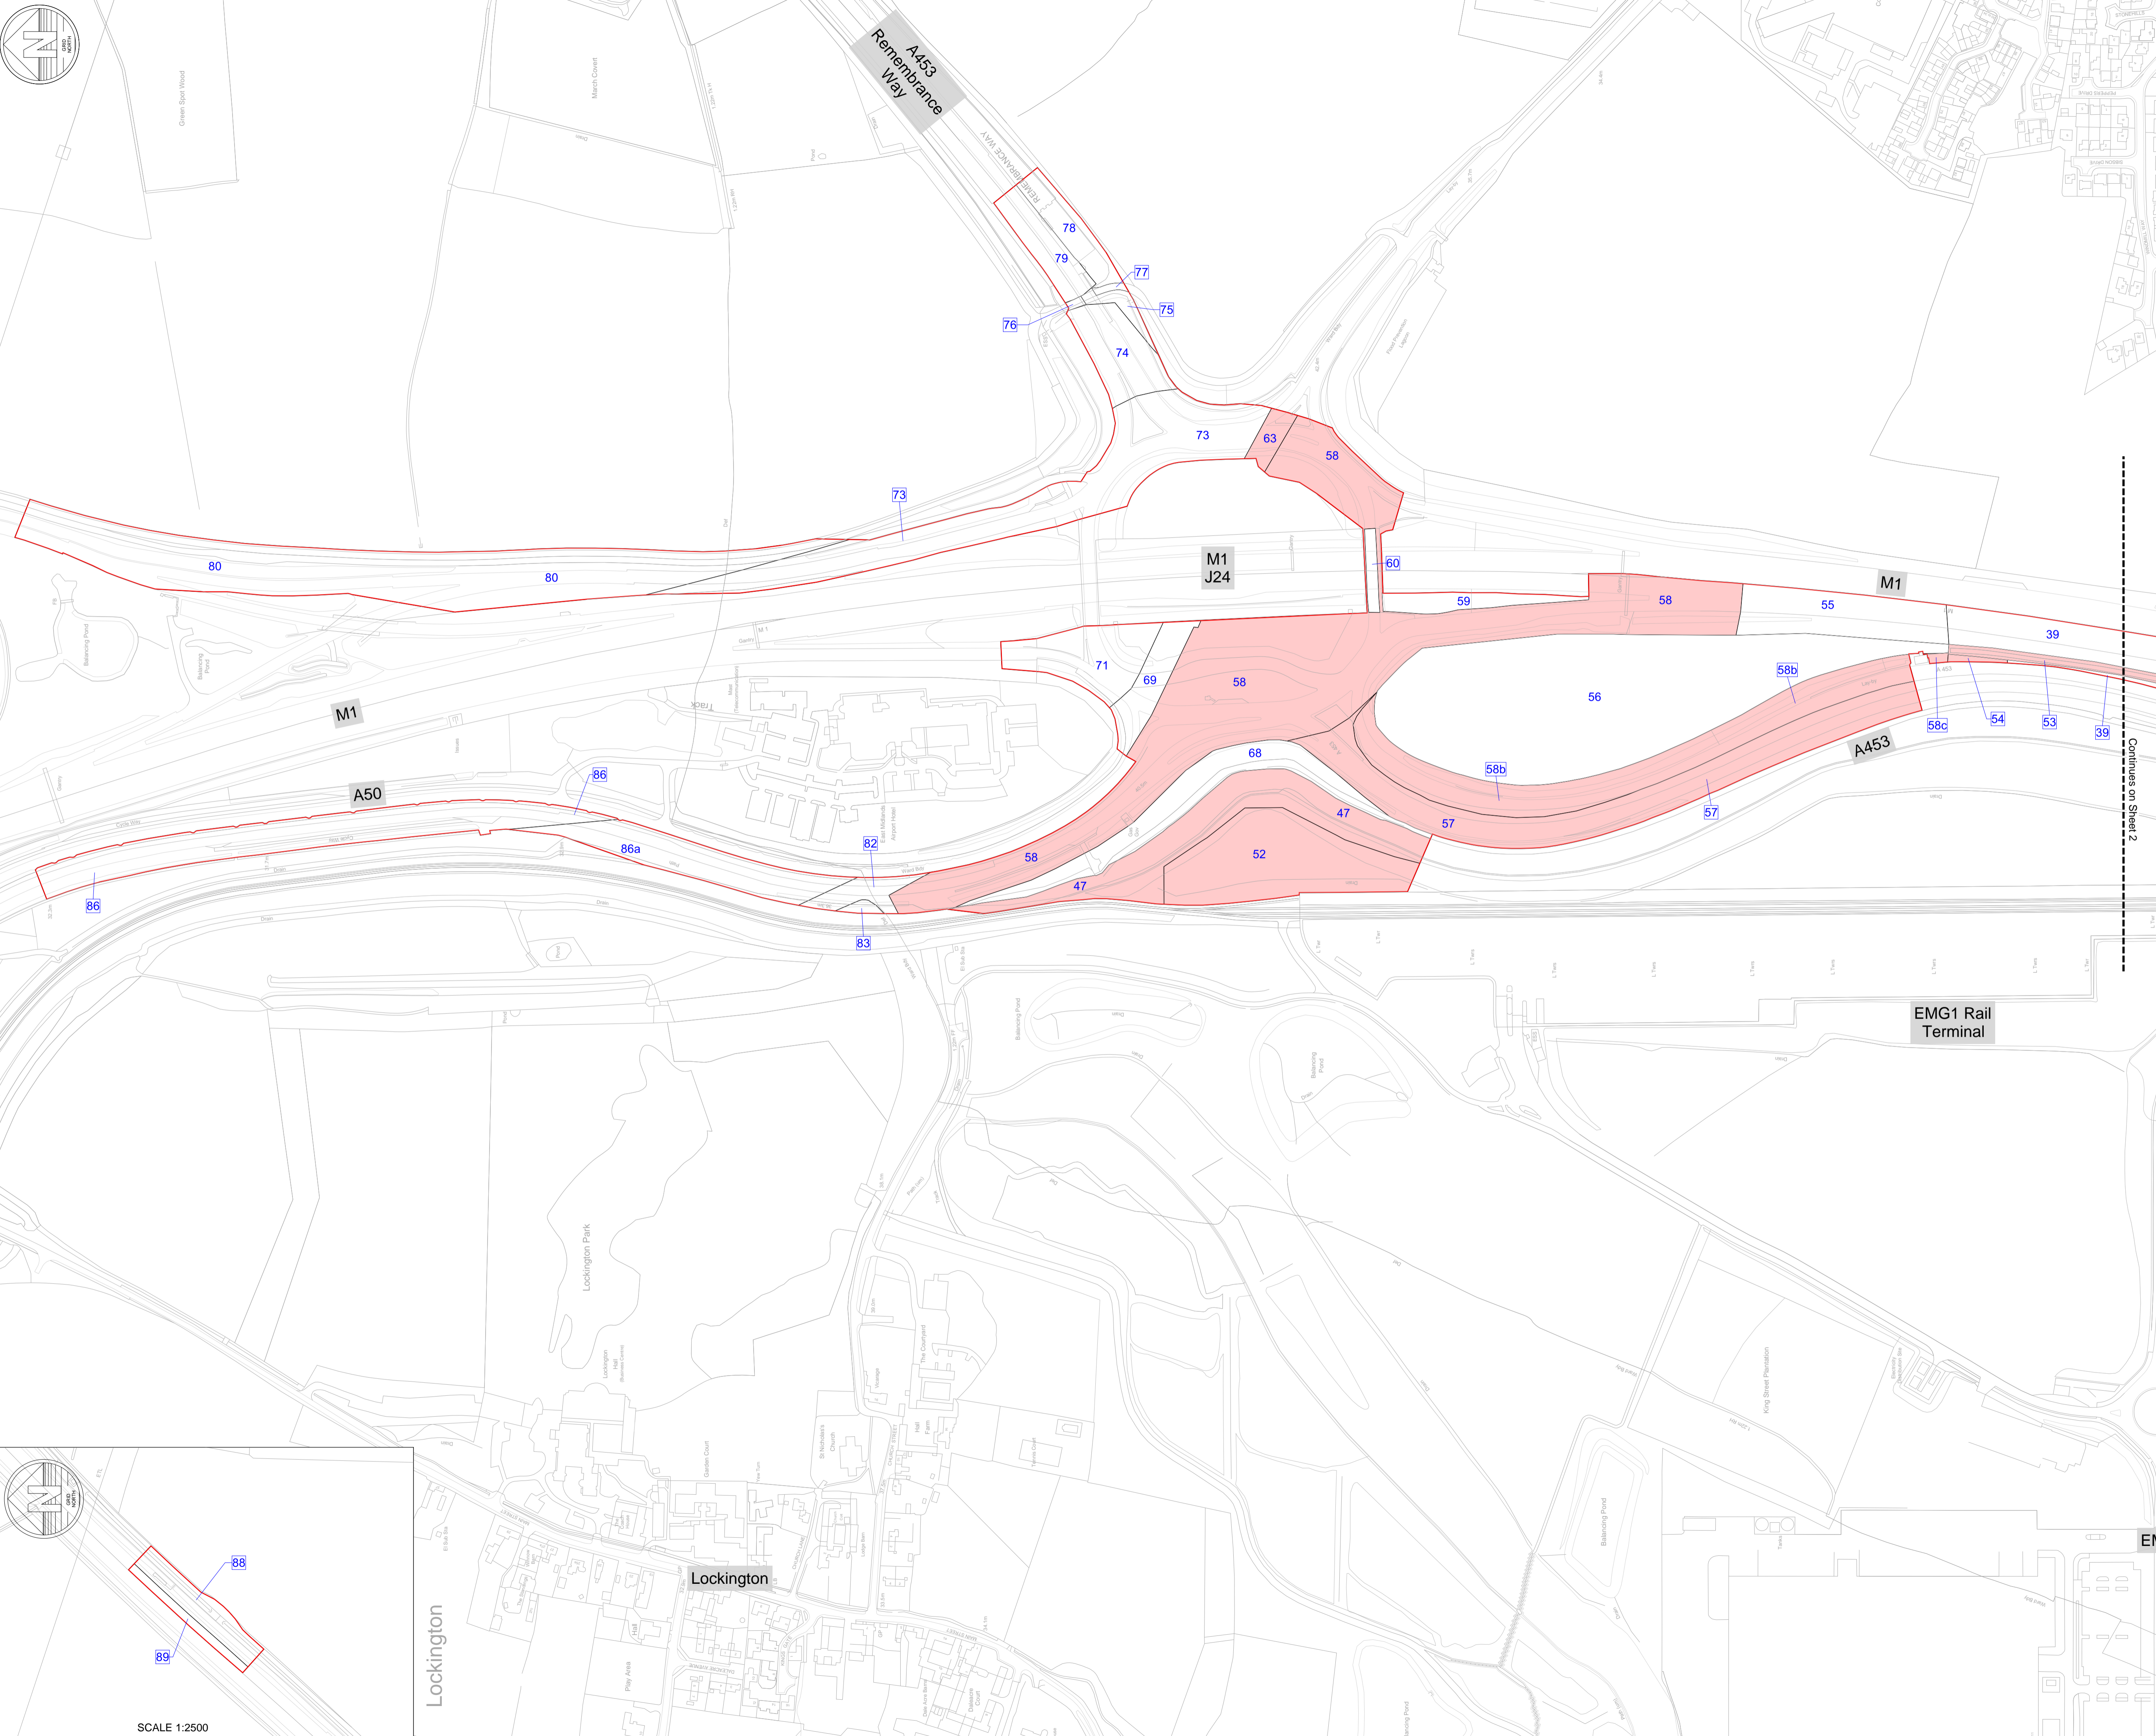

Continues on Sheet 2

P1	30.01.25	Preliminary Issue	FWH	LJO
Rev	Date	Details of issue / revision	Draw	Rev


**ISSUES & REVISIONS**



**THE EAST MIDLANDS GATEWAY  
PHASE 2 AND HIGHWAY ORDER  
202[ ]**

**DRAFT LAND PLAN  
SHEET 3 OF 3**

Scale	1:2500	Drawn	FWH
Size	A1	Reviewed	LJO
Regulation	Document		
	<b>5(2)(i)(ii)</b>	<b>2.2 [ ]</b>	
Drawing Status	<b>CONSULTATION</b>		
Drawing No.	<b>EMG2-237</b>	Revision	<b>P1</b>

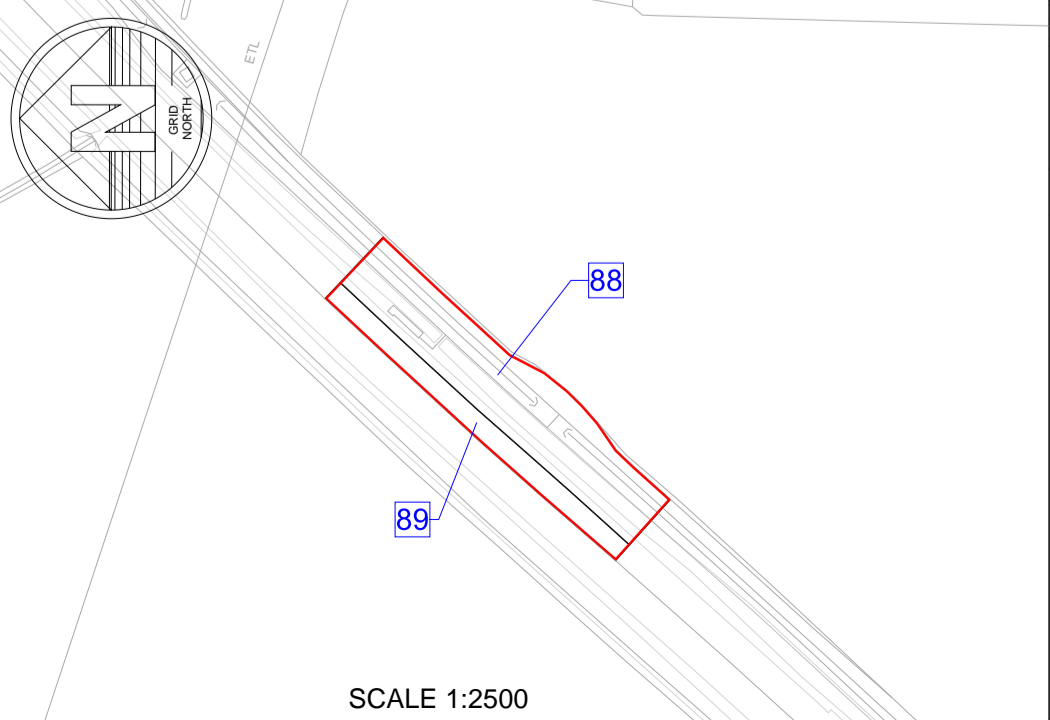

SCALE 1:2500