
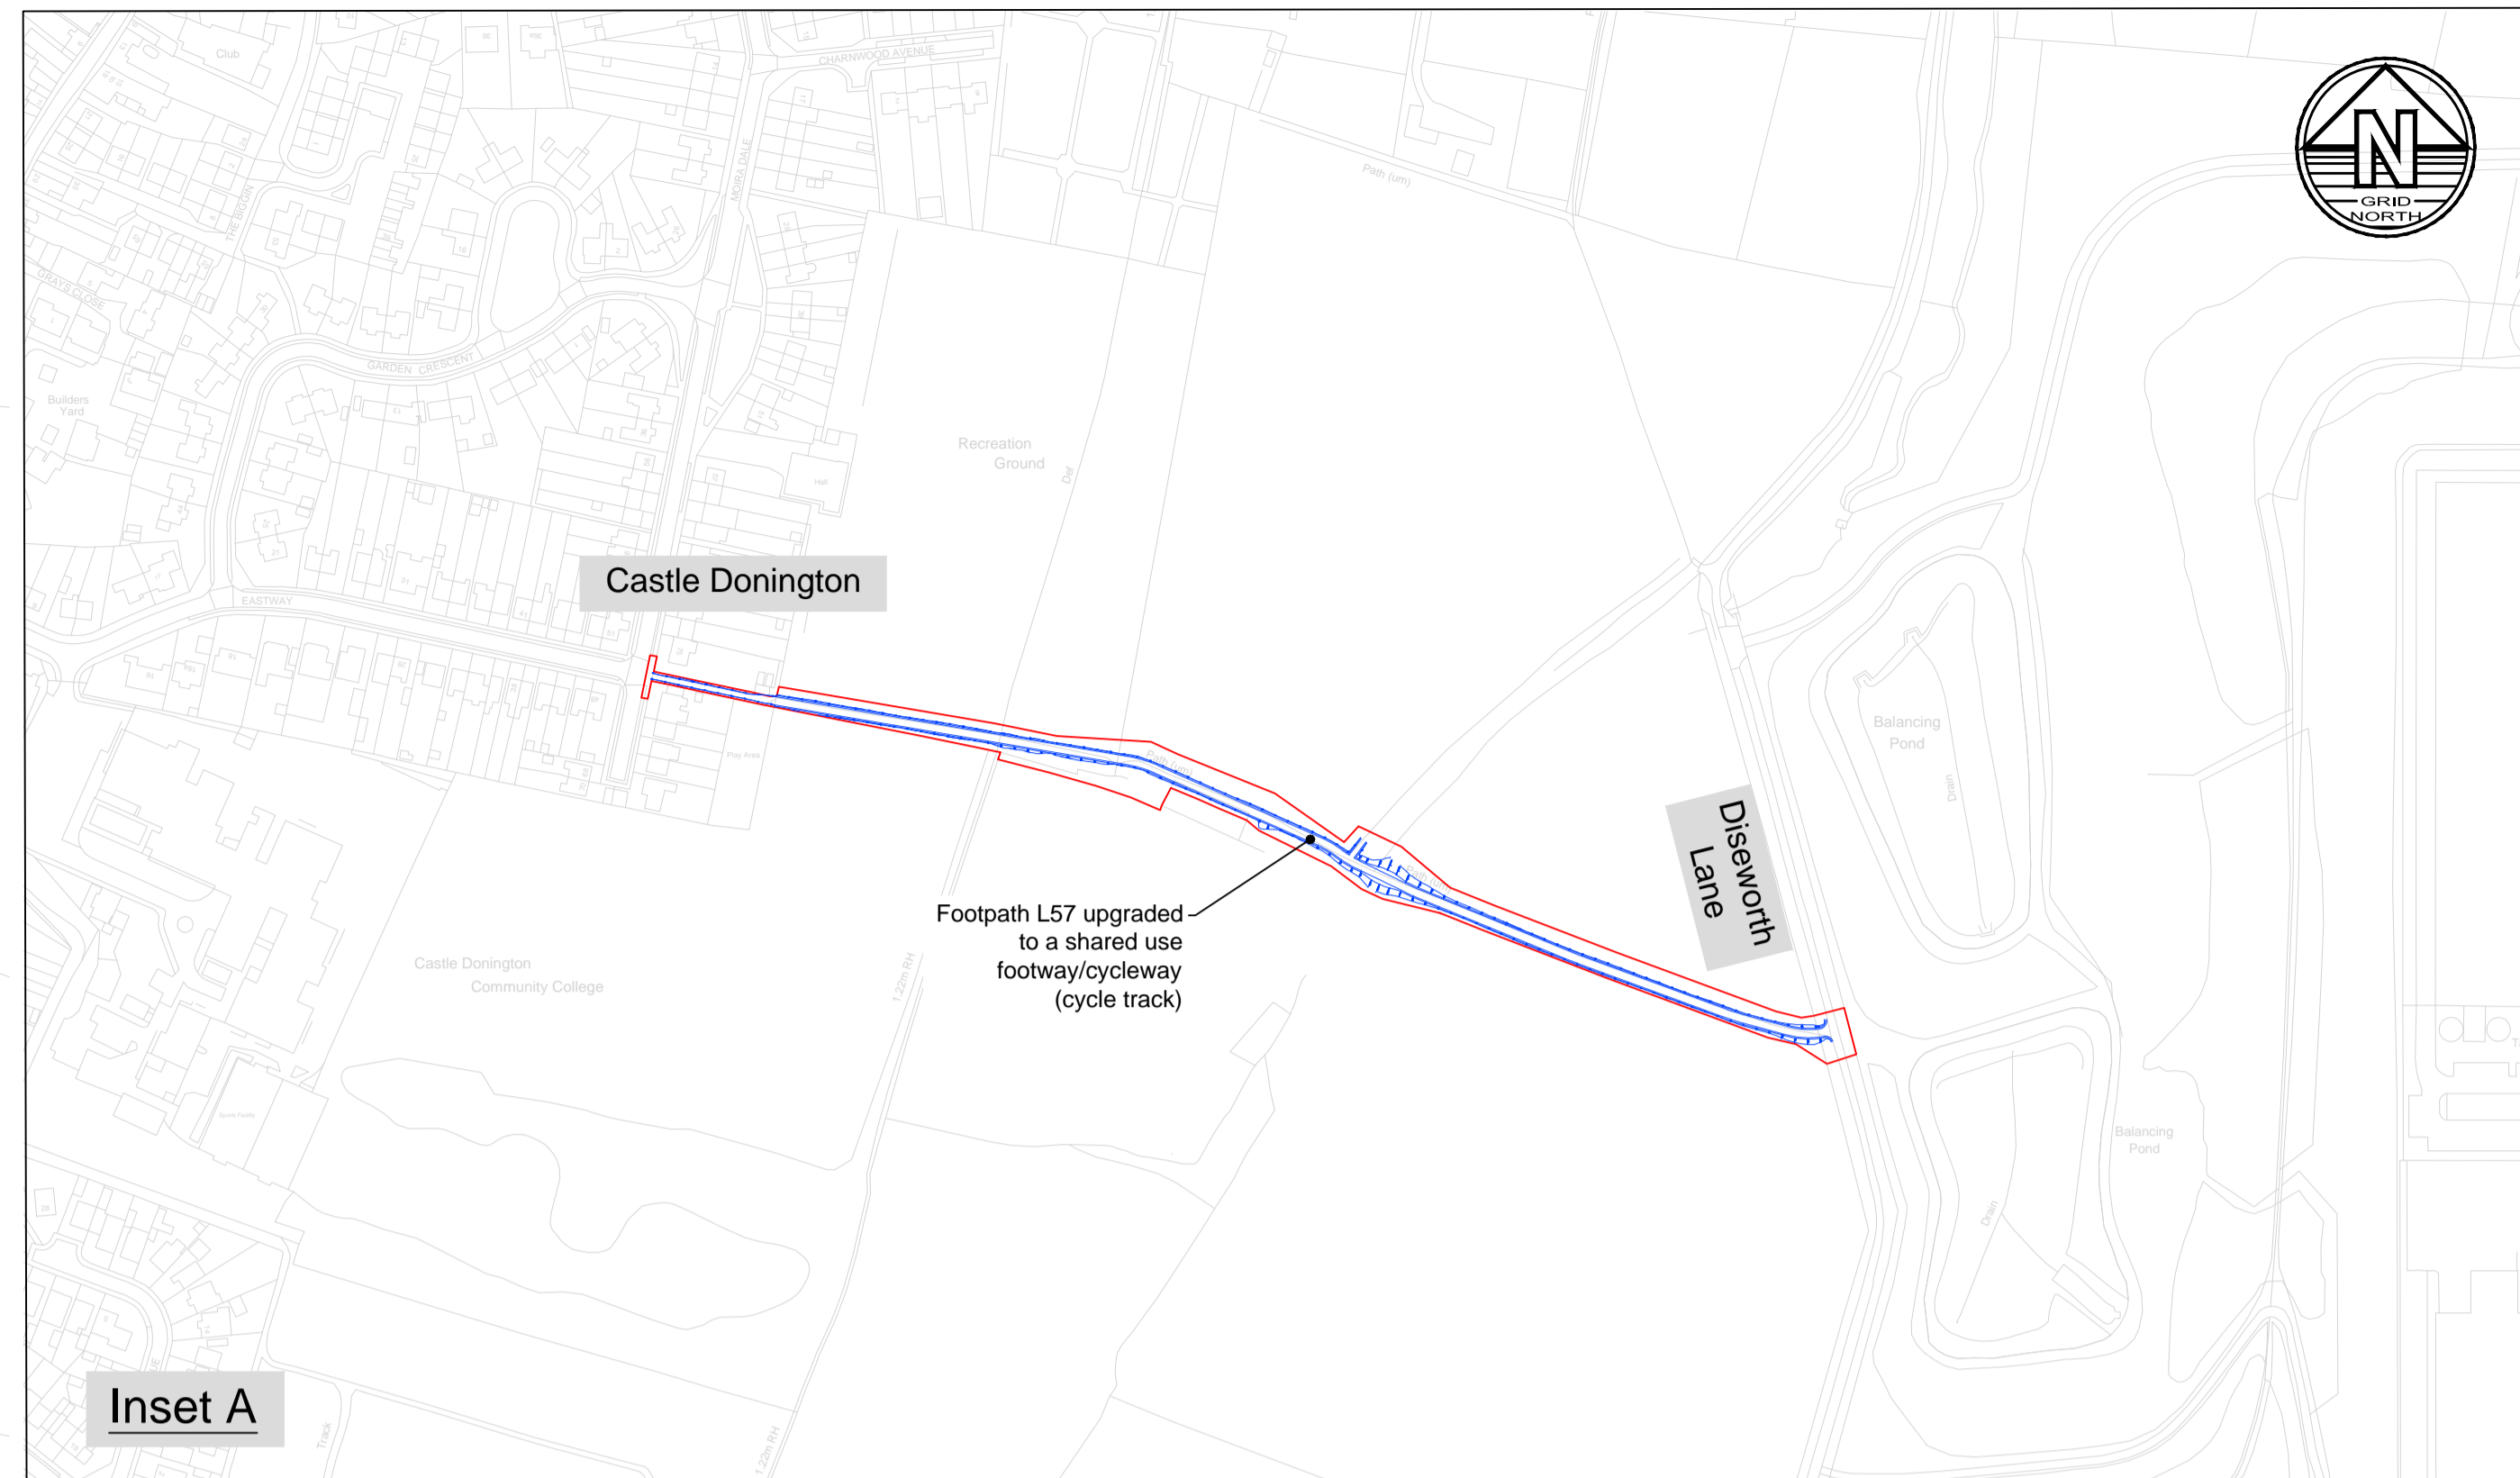
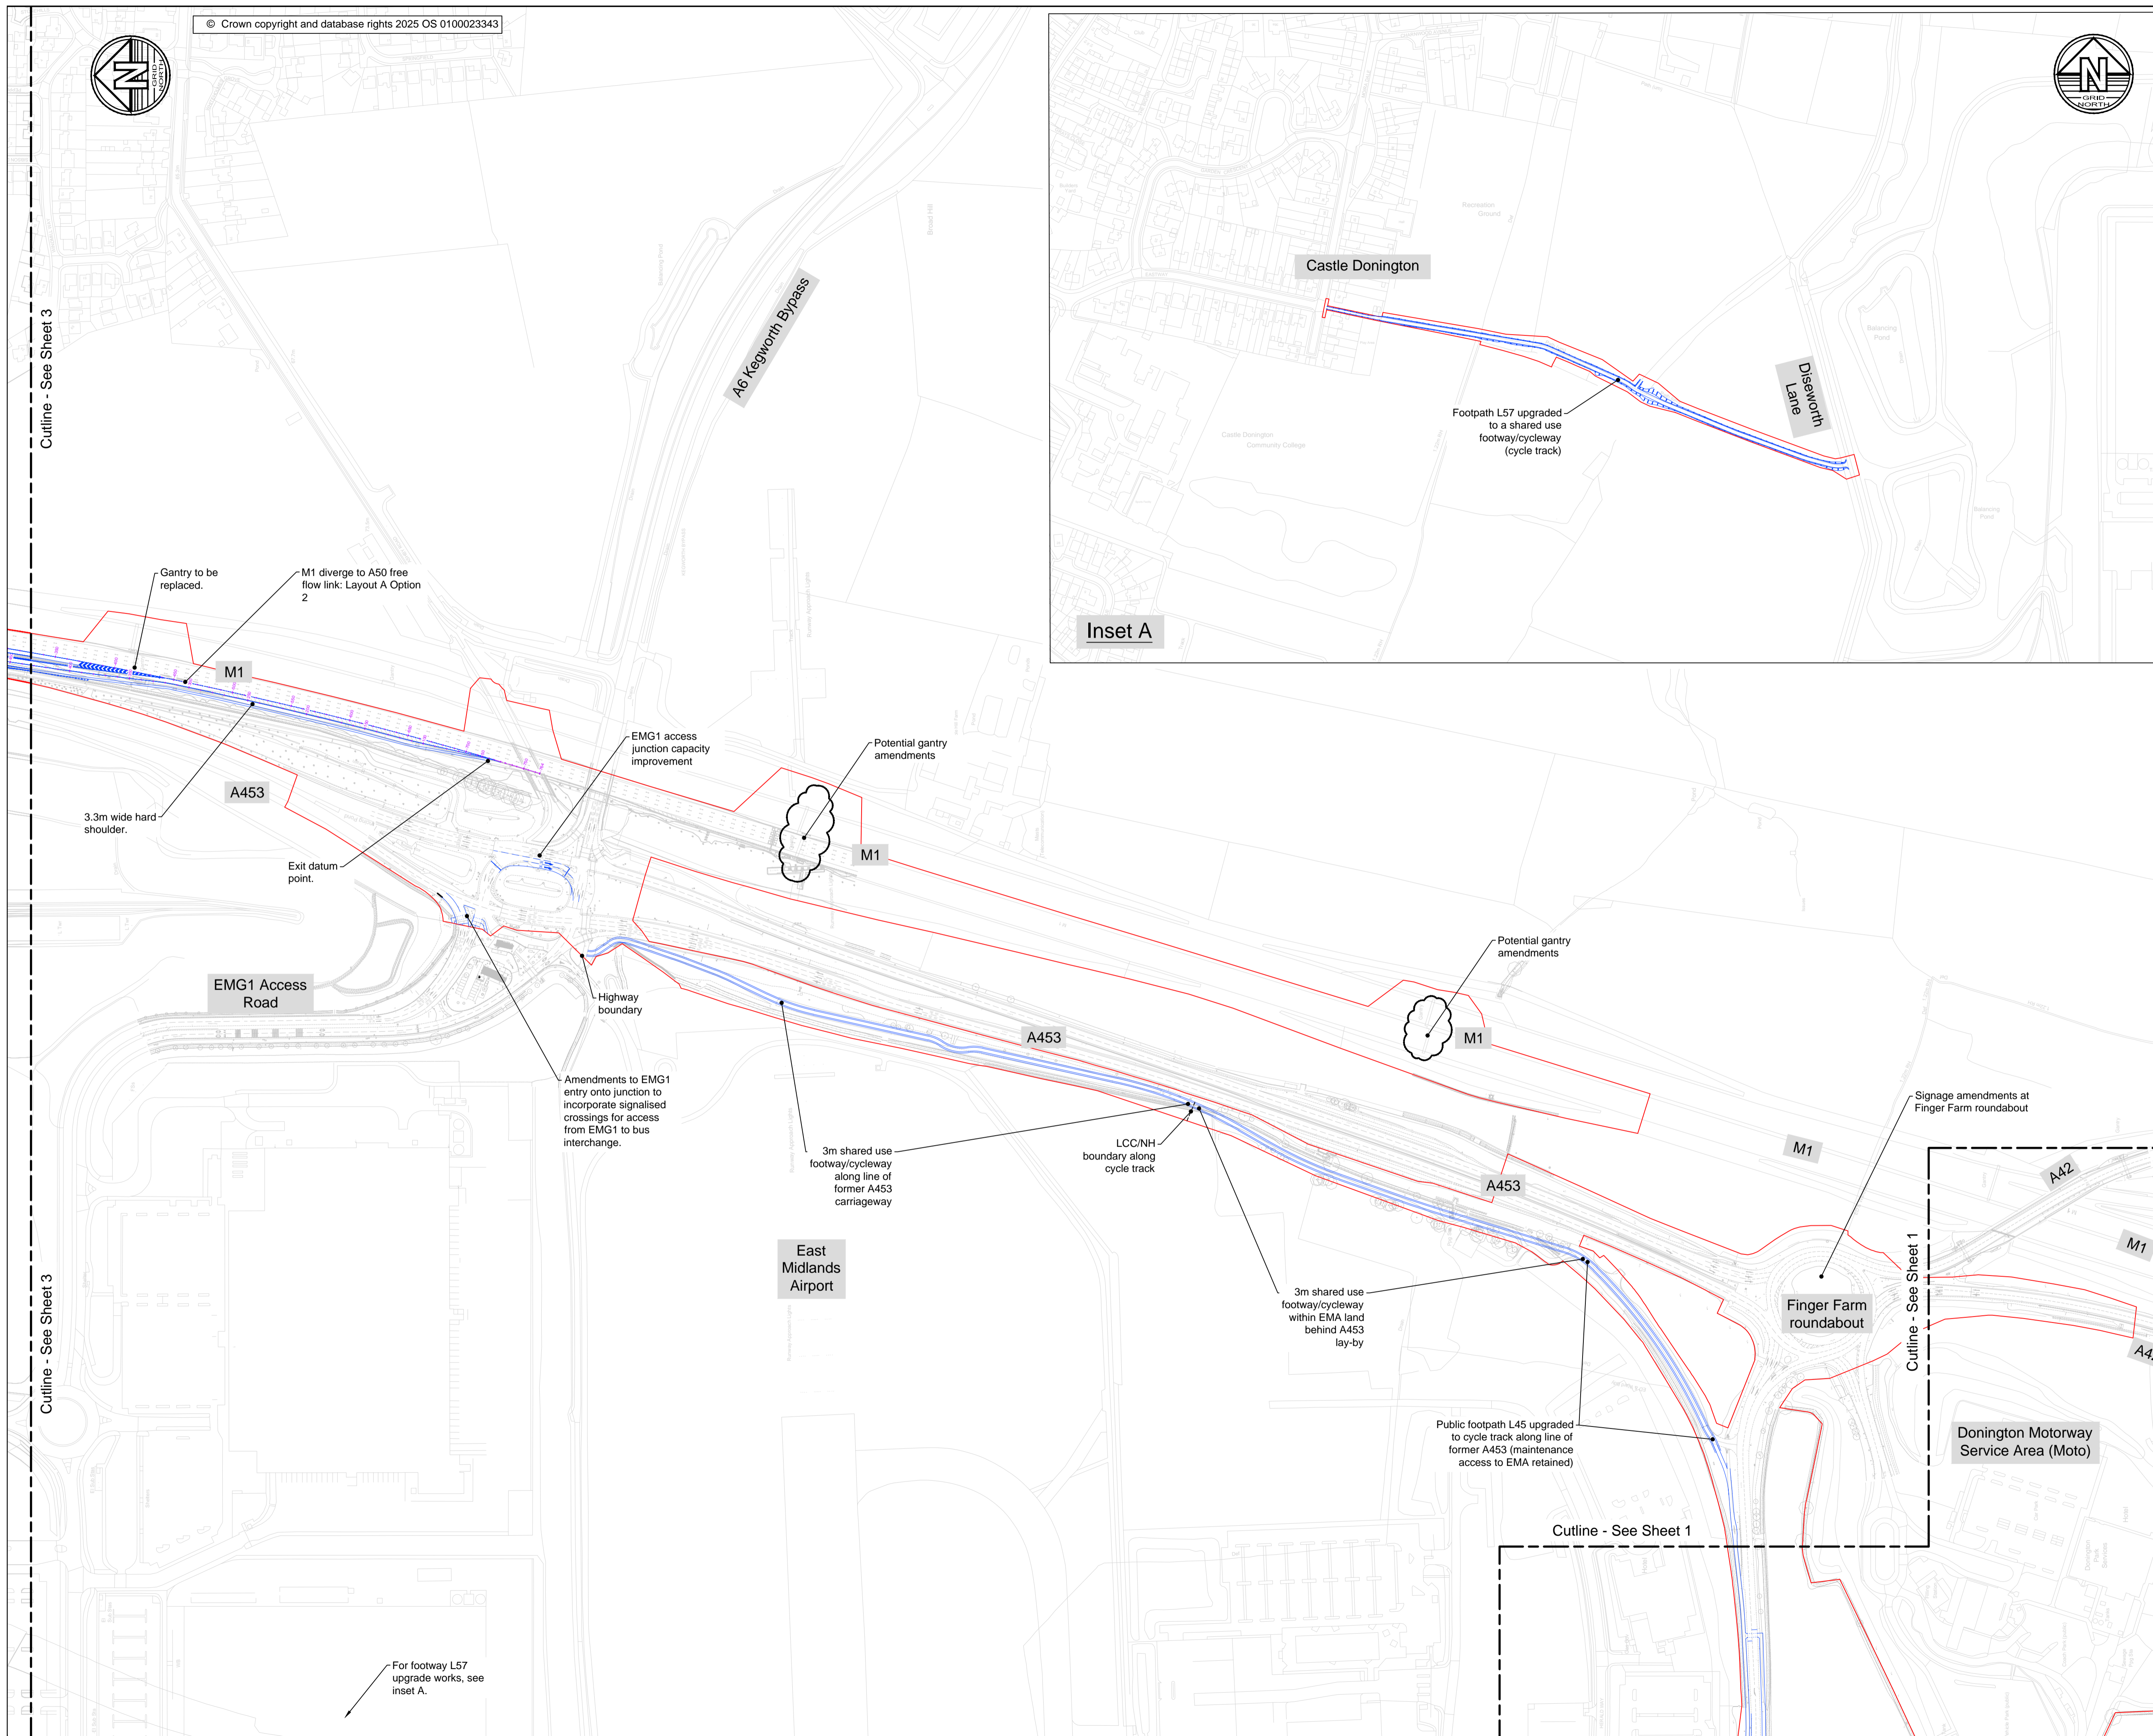


Legend

1. All dimensions in metres unless noted otherwise. All levels in metres unless noted otherwise.
2. The height of proposed bridges, embankments and depths of cuttings are indicative subject to the limits of deviation referred to in the order.
3. All structure positions and sizes shown are indicative only.
4. The proposed works including their specific alignment will be subject to detailed design within the limits of deviation identified on the works plans.

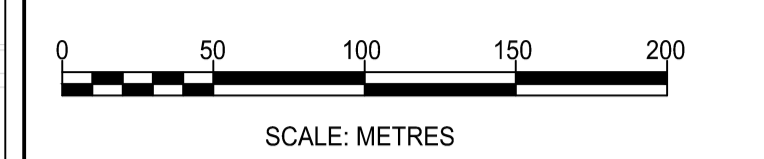

Rev	Date	Details of issue / revision	MS	SRH
P04	28.01.25	Legend & notes updated	MS	SRH
P03	16.01.25	Minor highway revisions	MS	SRH
P02	20.12.24	Dwg frame update, minor highway revisions	MS	SRH
P01	15.11.24	Issued for information	MS	SRH
Rev	Date	Details of issue / revision	MS	SRH

ISSUES & REVISIONS



THE EAST MIDLANDS GATEWAY PHASE 2 AND HIGHWAY ORDER 202[]

HIGHWAY PLANS GENERAL ARRANGEMENT SHEET 2 OF 3

Scale	1:2500	Drawn	M.S
Size	A1	Reviewed	S.H
Regulation	5(2)(o)	Document	2.8B
Drawing Status	CONSULTATION DRAFT		
Drawing No.	EMG2-BWB-HGN-XX-DR-H-0102	Revision	P04